




# MASONRY CHALLENGE

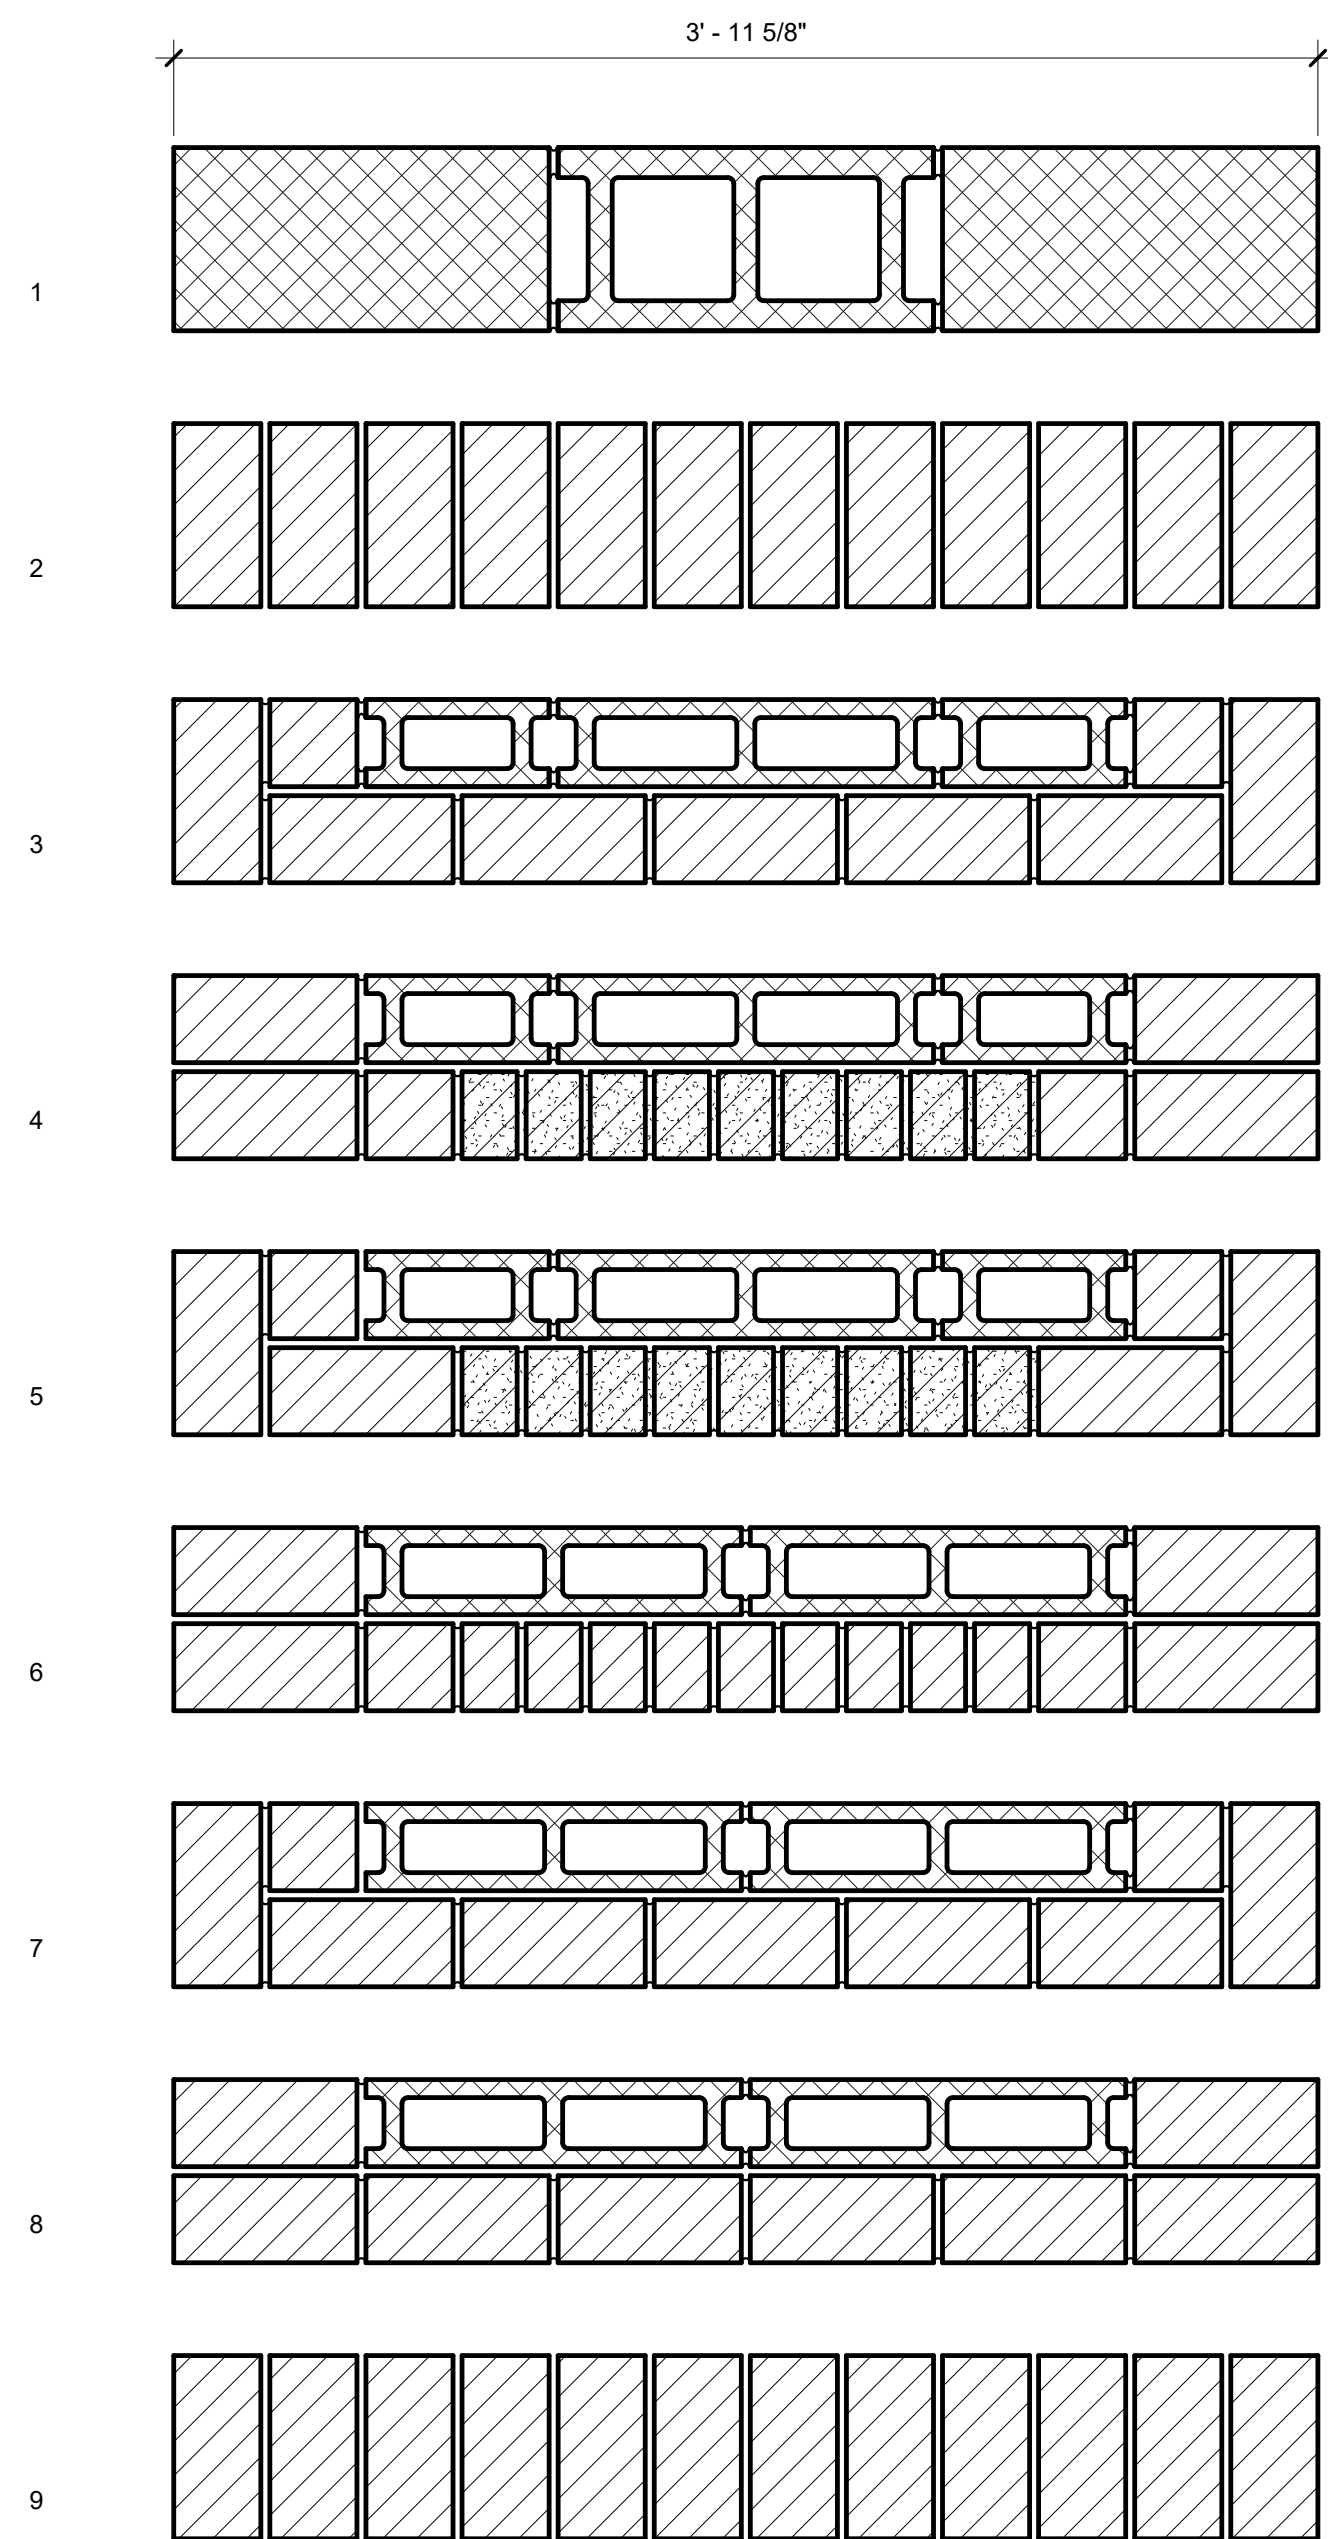

1 MASONRY PLAN  
SCALE: 1 1/2" = 1'-0"

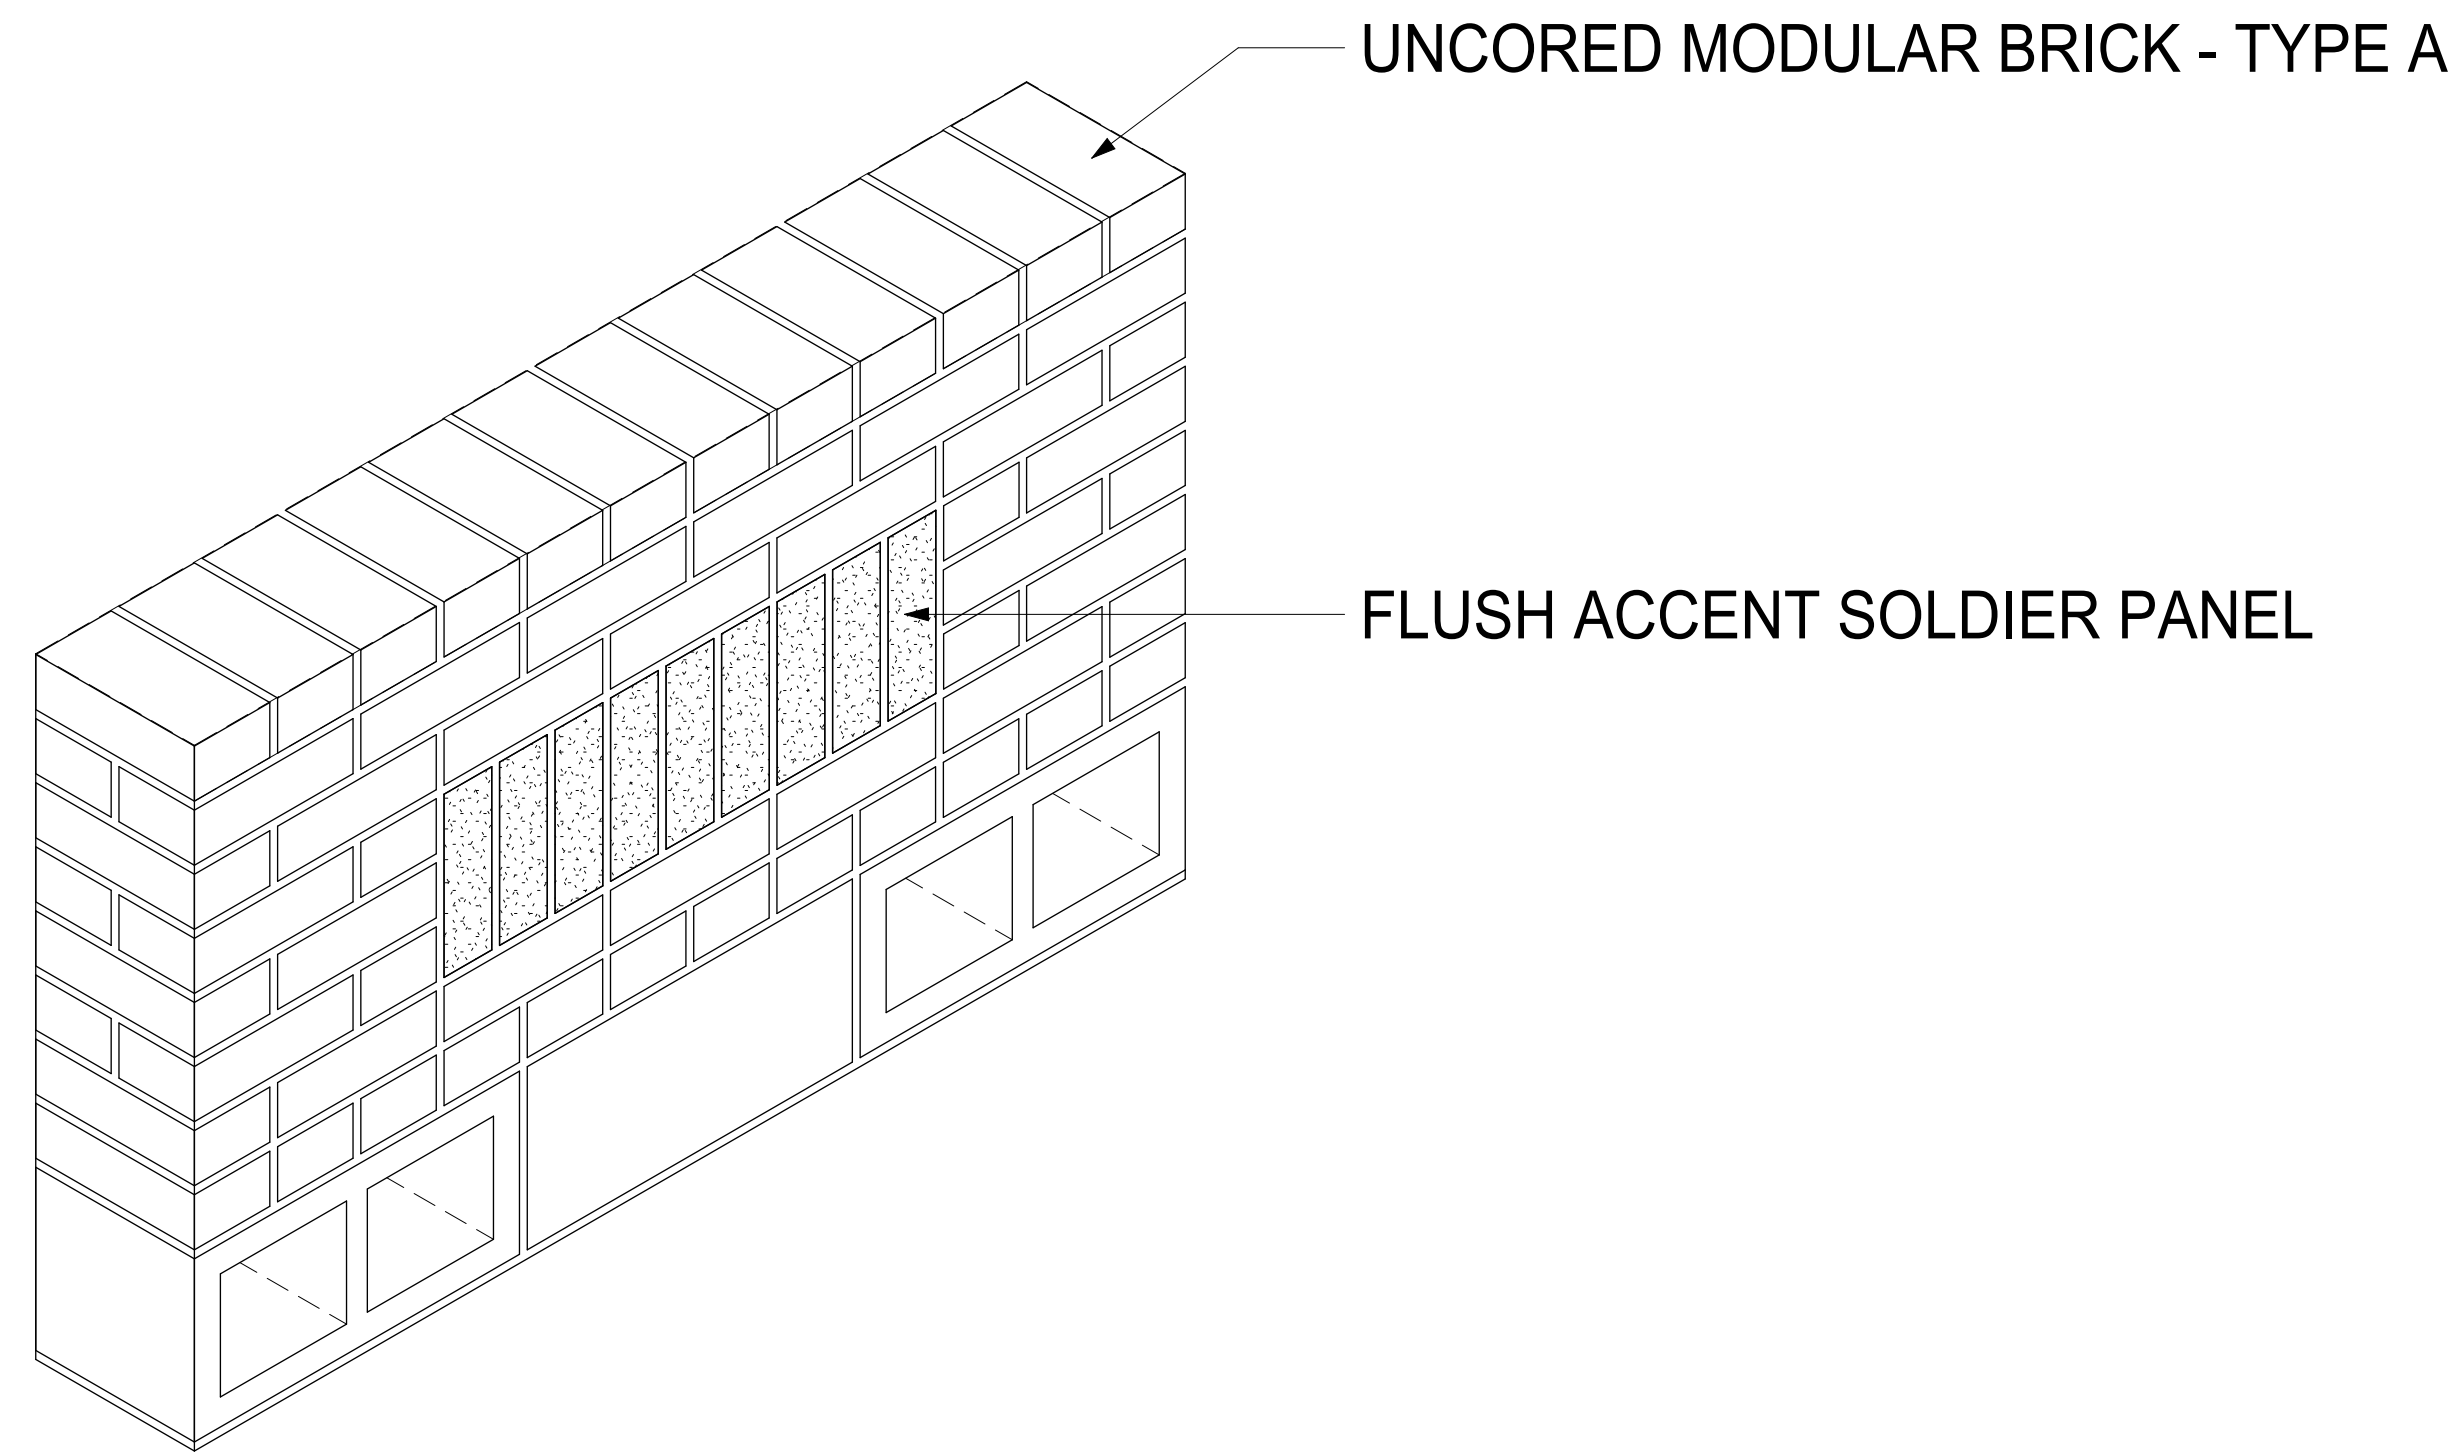


2 FRONT ISOMETRIC  
SCALE: 1 1/2" = 1'-0"

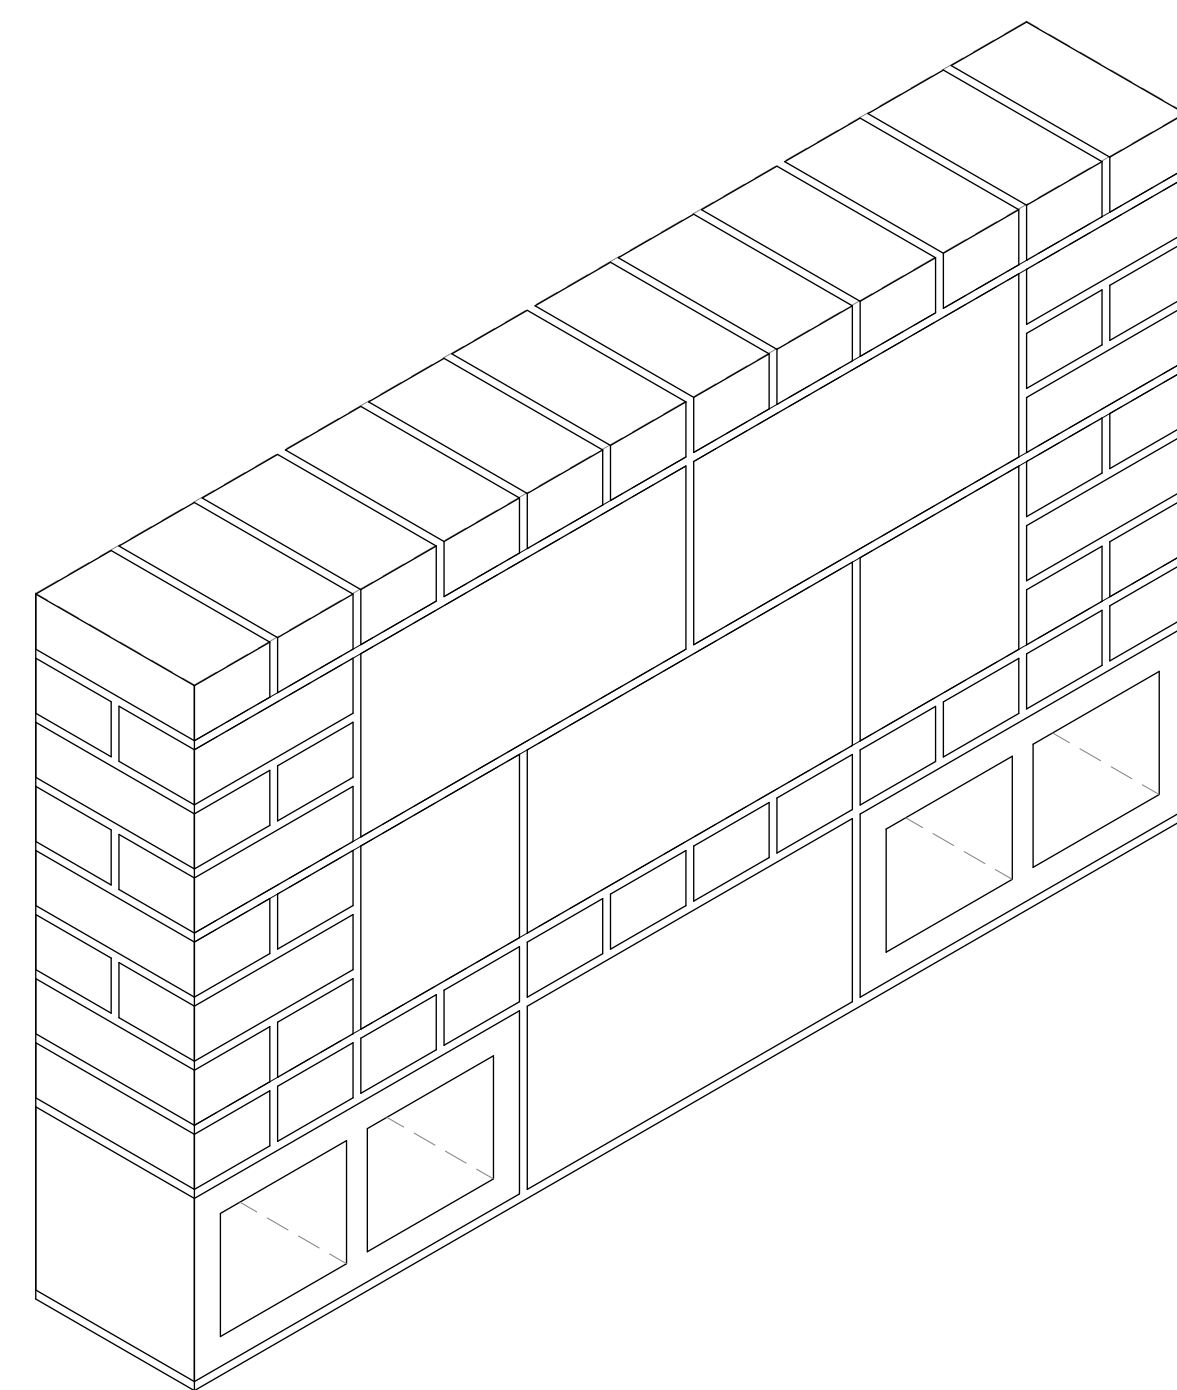

3 BACK ISOMETRIC  
SCALE: 1 1/2" = 1'-0"

- 3 - 4" CMU
- 3 - 8" CMU
- 2 - HALF 4" CMU
- 12 - UNCORED MODULAR BRICK - TYPE A
- 51 - MODULAR BRICK - TYPE A
- 9 - MODULAR BRICK - TYPE B

4 MATERIALS  
SCALE: N.T.S.

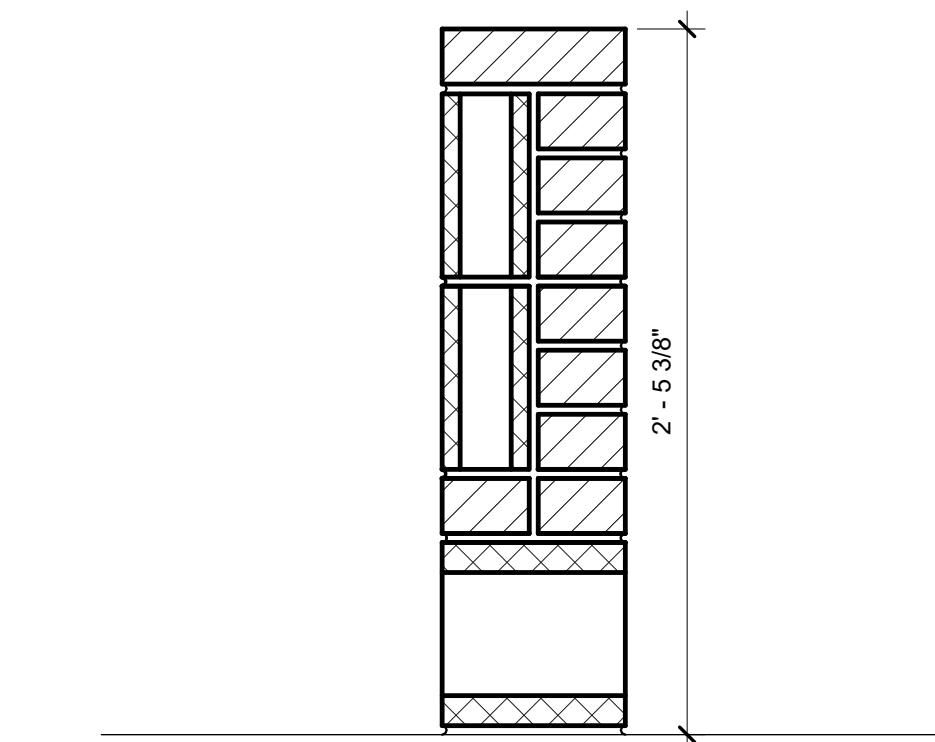

5 SECTION  
SCALE: 1 1/2" = 1'-0"



**DIVIDE DESIGN**  
a design collective

2312 Allard Ave. Grosse Pointe Woods, MI 48236  
e. wisniadp@gmail.com  
c. 734.812.2508

MASONRY CHALLENGE

SHEET TITLE

SHEET NUMBER